


APPROVED FRAME & COVER

See City's Approved List

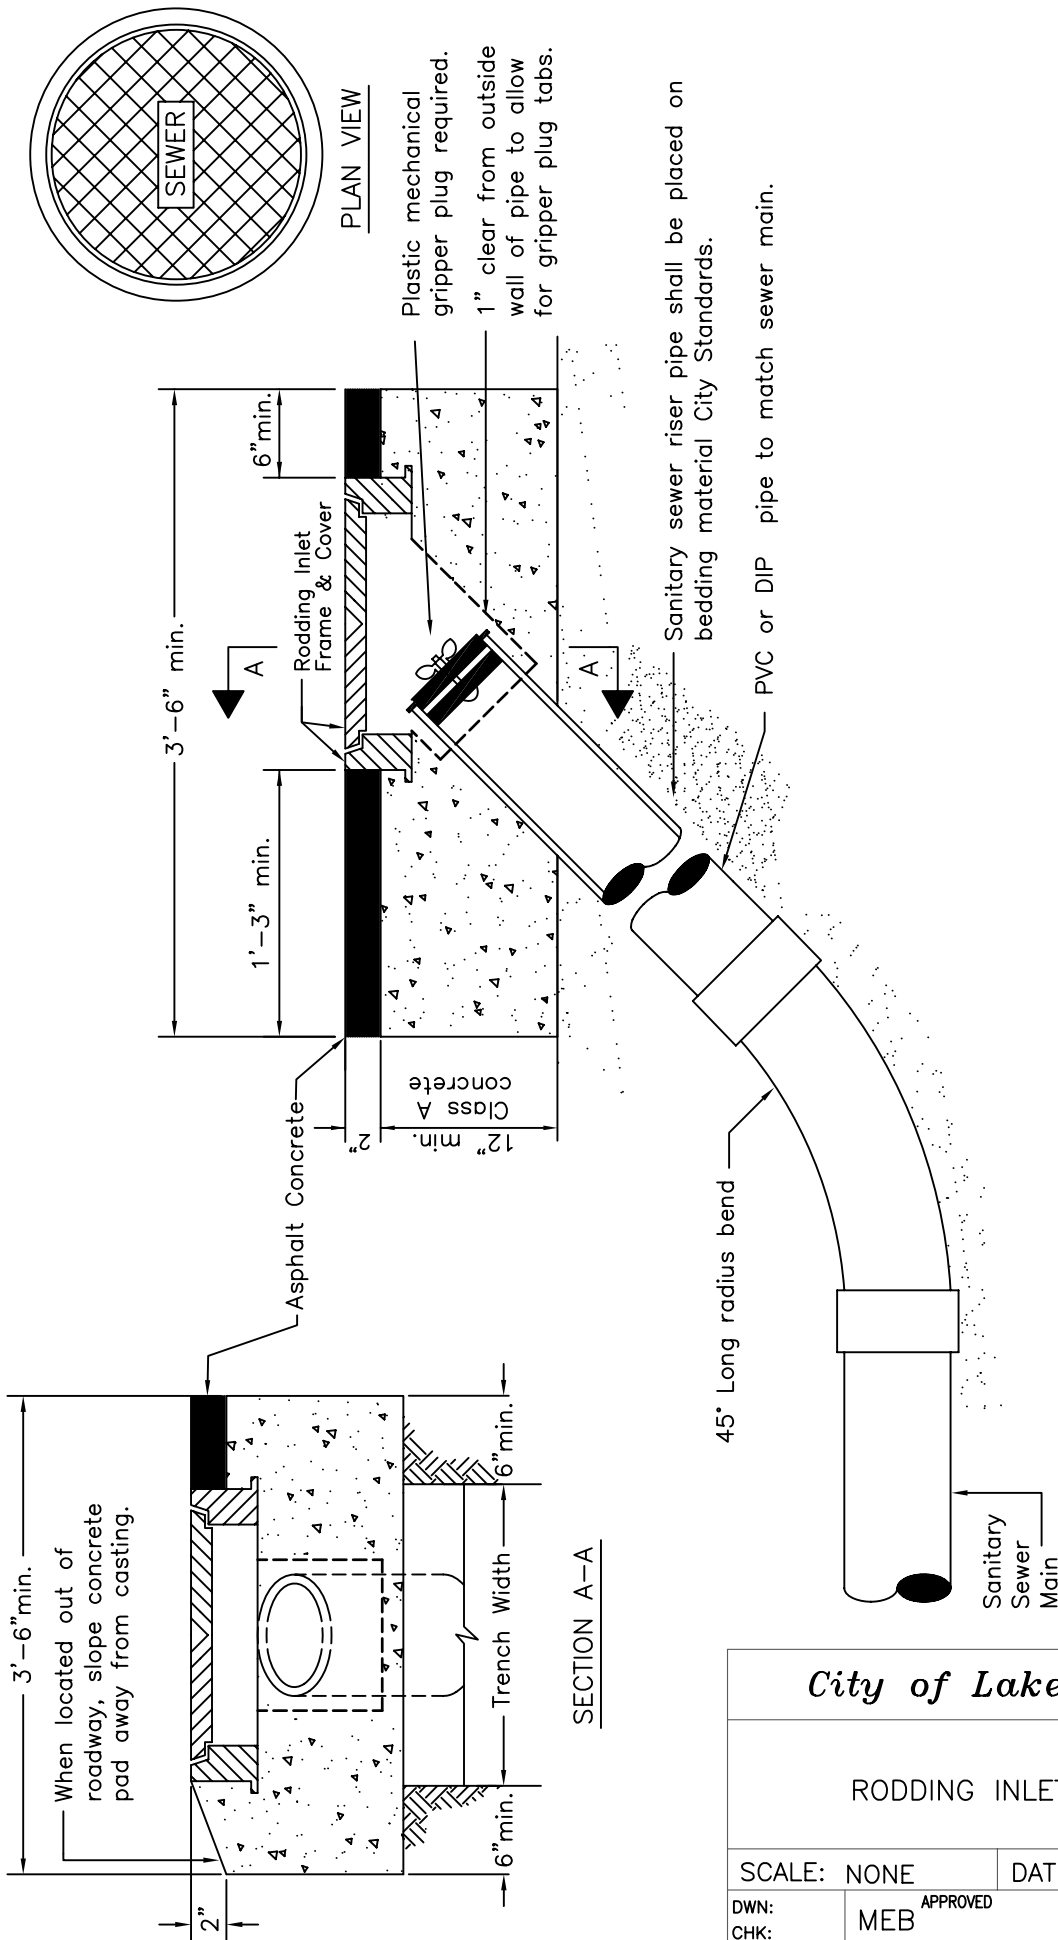

PLAN VIEW

Plastic mechanical gripper plug required.
1" clear from outside wall of pipe to allow for gripper plug tabs.

SECTION A-A

Note: To be used for main sizes 10" or less and where sewer main will not be extended.

<i>City of Lakeport</i>		
RODDING INLET		
SCALE: NONE	DATE: April 04	
DWN: CHK:	APPROVED MEB	FILE NO.